

Symbol Key


	Altman Phobeix LED 36 deg	4
	Altman Phobeix LED 50 deg	6
	Chauvet COLORado 2 Solo	2
	SL PAR 150 ZOOM Hang	2
	ETC Source4 PAR WFL	7

Notes

- Grid Height - 12'
- HVAC Height - lowest is 10' 3"
- Projector screen - 8'4"
- 4 DMX ports run back to board

1 Rep Plot
Scale: 1/2" = 1'-0"

Project Name: Firebay Rep Plot	
Drawn By: Alaska Harris	Drawing Number: 1
Company: Constellation Stage & Screen	Date: 5/6/2023

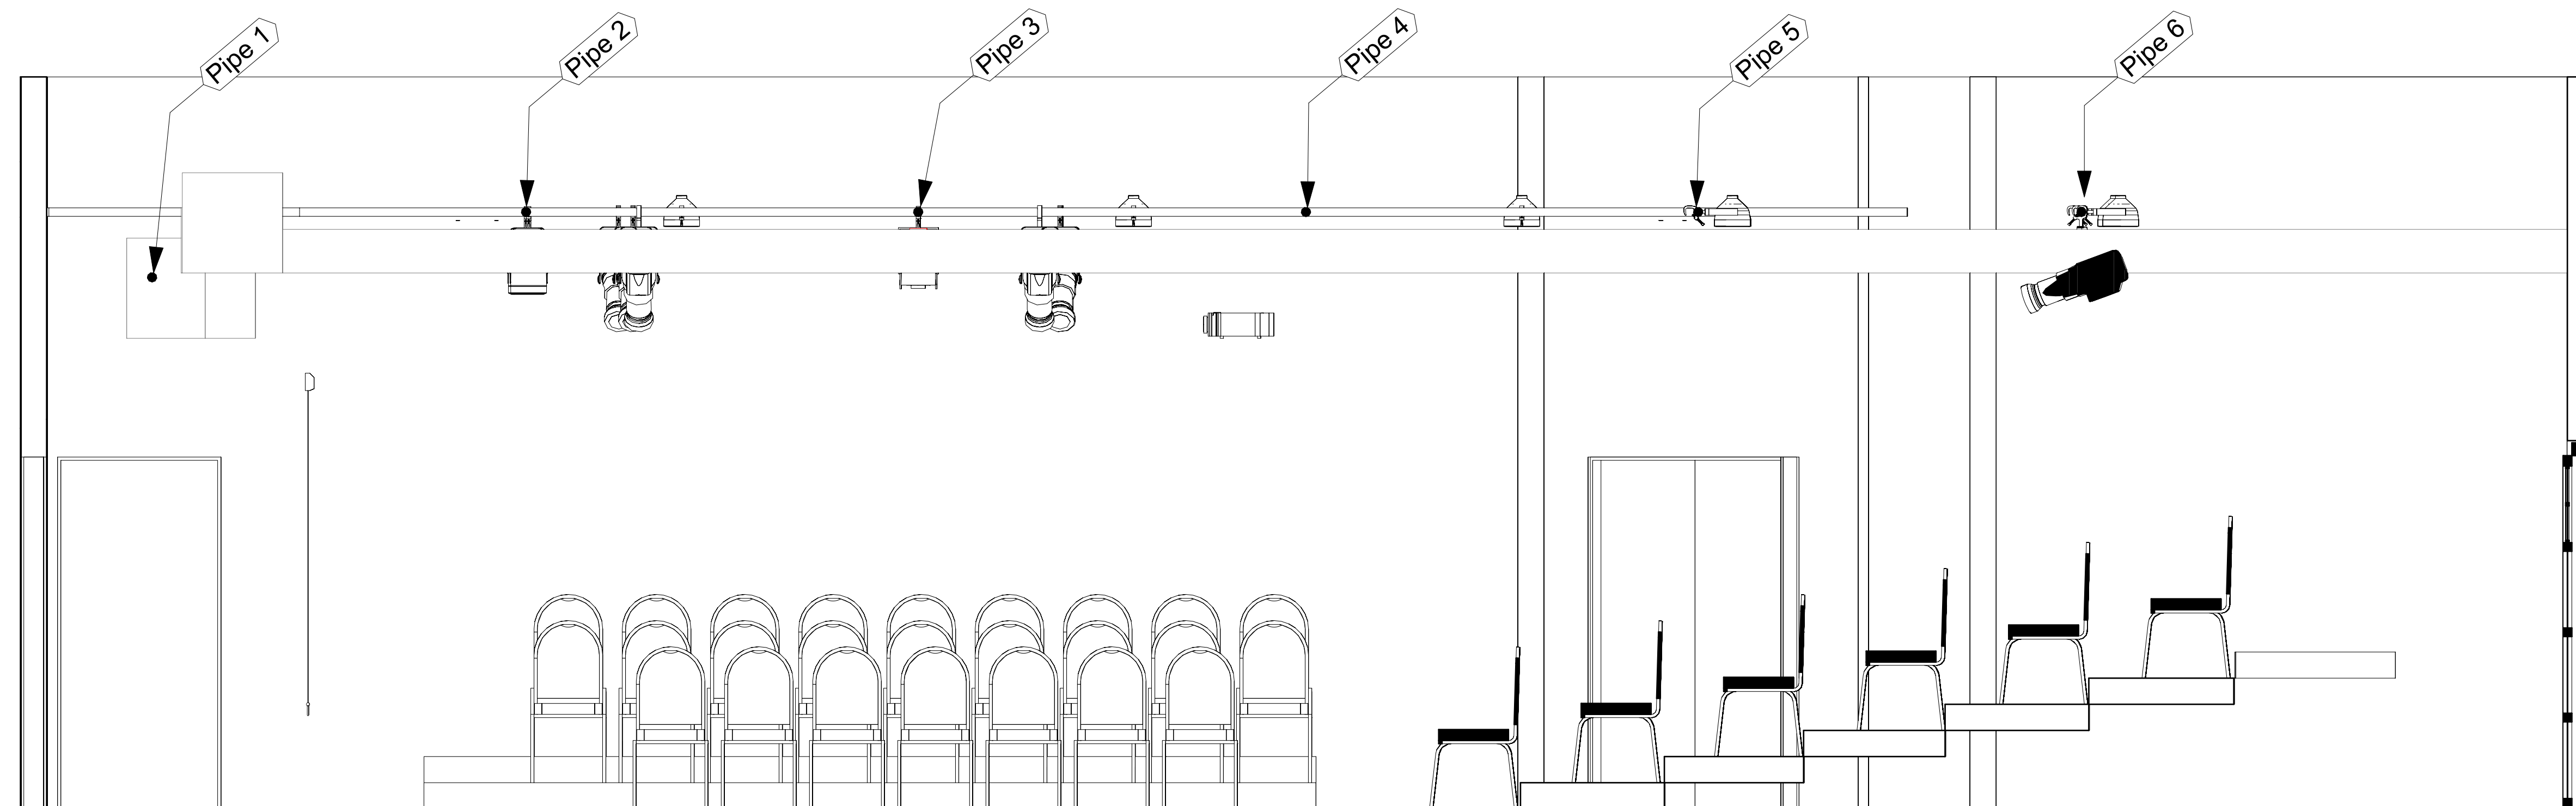

1 Firebay Section
Scale: 1/2" = 1'-0"

Notes

- Grid Height - 12'
- HVAC Height - lowest is 10' 3"
- Projector screen - 8'4"
- 4 DMX ports run back to board

Project Name: Firebay Rep Plot Section	
Drawn By: Alaska Harris	Drawing Number: 2
Company: Consellation Stage & Screen	Date: 5/6/2023