


1 Rep Plot  
Scale: 1/2" = 1'-0"

Fixtures		
	ETC Source4 50deg @ 575w	20
	ETC Source4 PAR WFL @ 575w	9
Symbol Key		
	Dimmer Pack	

Project Name: Ted Jones Playhouse Rep Plot	
Drawn By: Alaska Harris	Drawing Number: 1
Company: Consellation Stage & Screen	Date: 5/6/2023

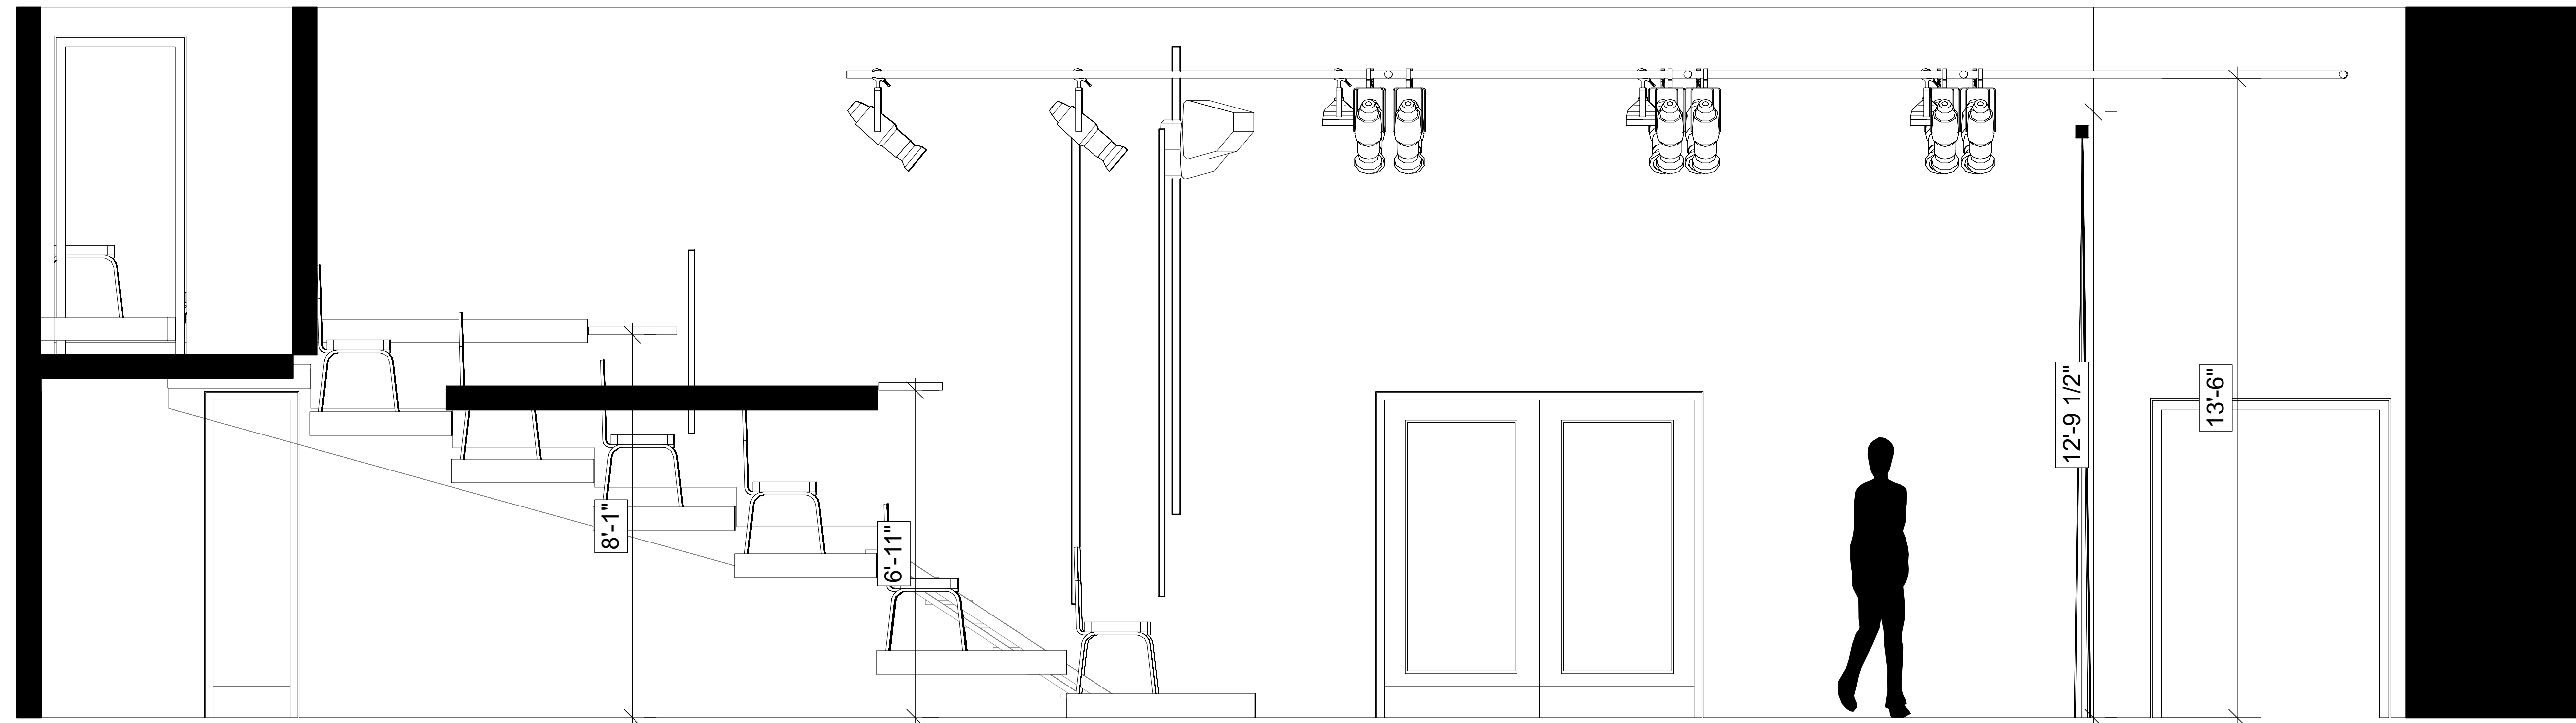

2 Section  
Scale: 1/2" = 10"

Project Name: Ted Jones Playhouse Rep Plot Section	
Drawn By: Alaska Harris	Drawing Number: 2
Company: Consellation Stage & Screen	Date: 5/6/2023