


**Symbol Key**

	Light Instr ETC Source 4 36deg	17
	ETC Source 4 50deg	18
	Light Instr Selecon PL Fresnel LED	9
	Chroma Q Color Force 72	5


**Notes:**

- Grid Height - 15'9"
- I-Beam Height - 14"
- 96 dimmers spread along East/West pipes
- House and work lights are run through universe 1 (dimmers 97-107)

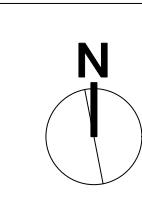

1 Auditorium Rep Plot  
Scale: 1/2" = 1'-0"

Project Name: John Waldron Auditorium Rep Plot	
Drawn By: Alaska Harris	Drawing Number: 1
Company: Consellation Stage & Screen	Date: 5/6/2023

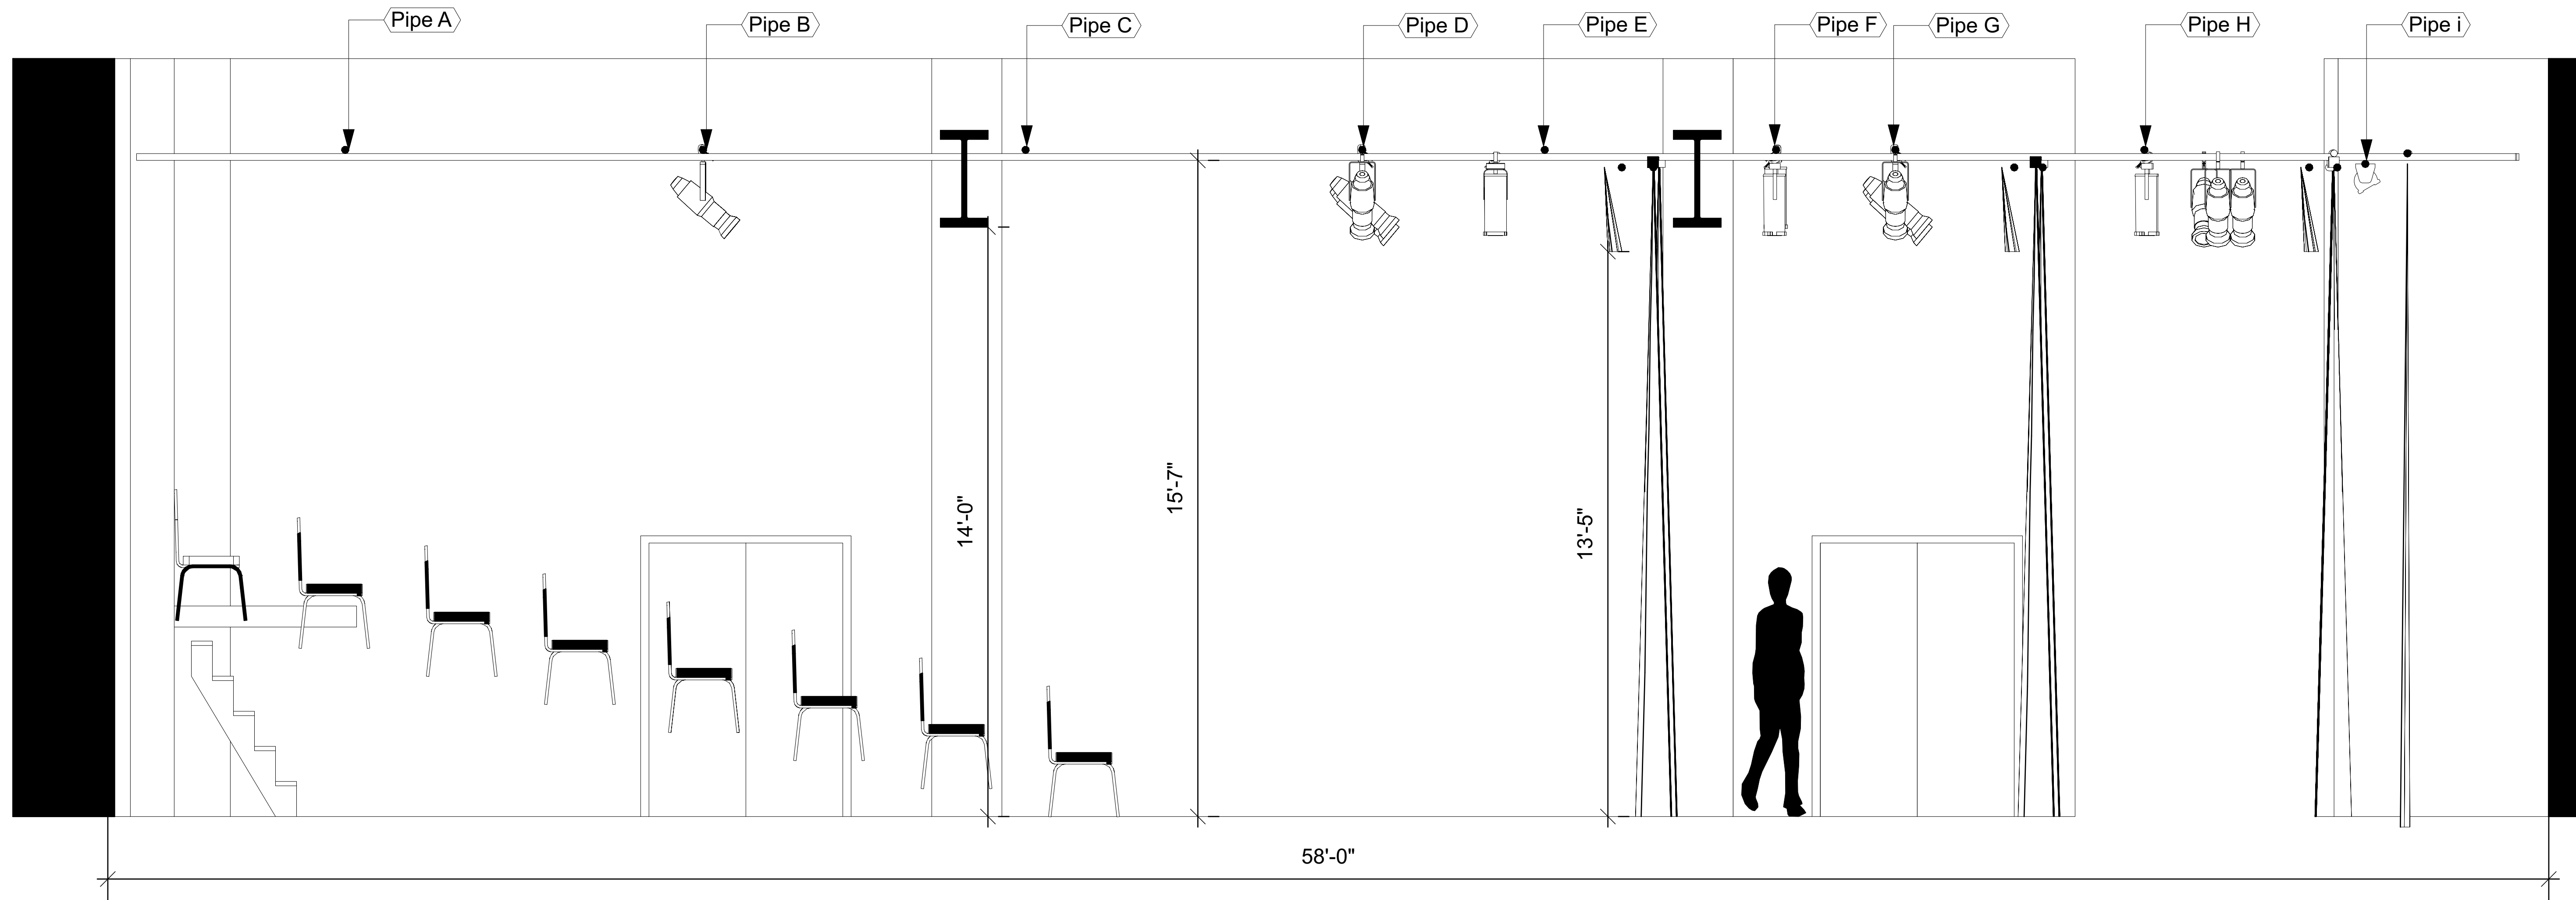

2 Section  
Scale: 1/2" = 1'-0"

Project Name: John Waldron Auditorium Rep Plot	
Drawn By: Alaska Harris	Drawing Number: 2
Company: Consellation Stage & Screen	Date: 5/6/2023